


OFFICE OF THE MARION COUNTY SURVEYOR
SECTION RECORD CORNER
SECTION 22 TOWNSHIP 16 RANGE 4
DATE: -6-1-98- 2-24-04
PARTY CHIEF: Wilcoxon
CREW: _____
TYPE OF MARKER: PK nail FD 2" dn
METHOD OF ESTABLISHMENT: County: 12-4-87

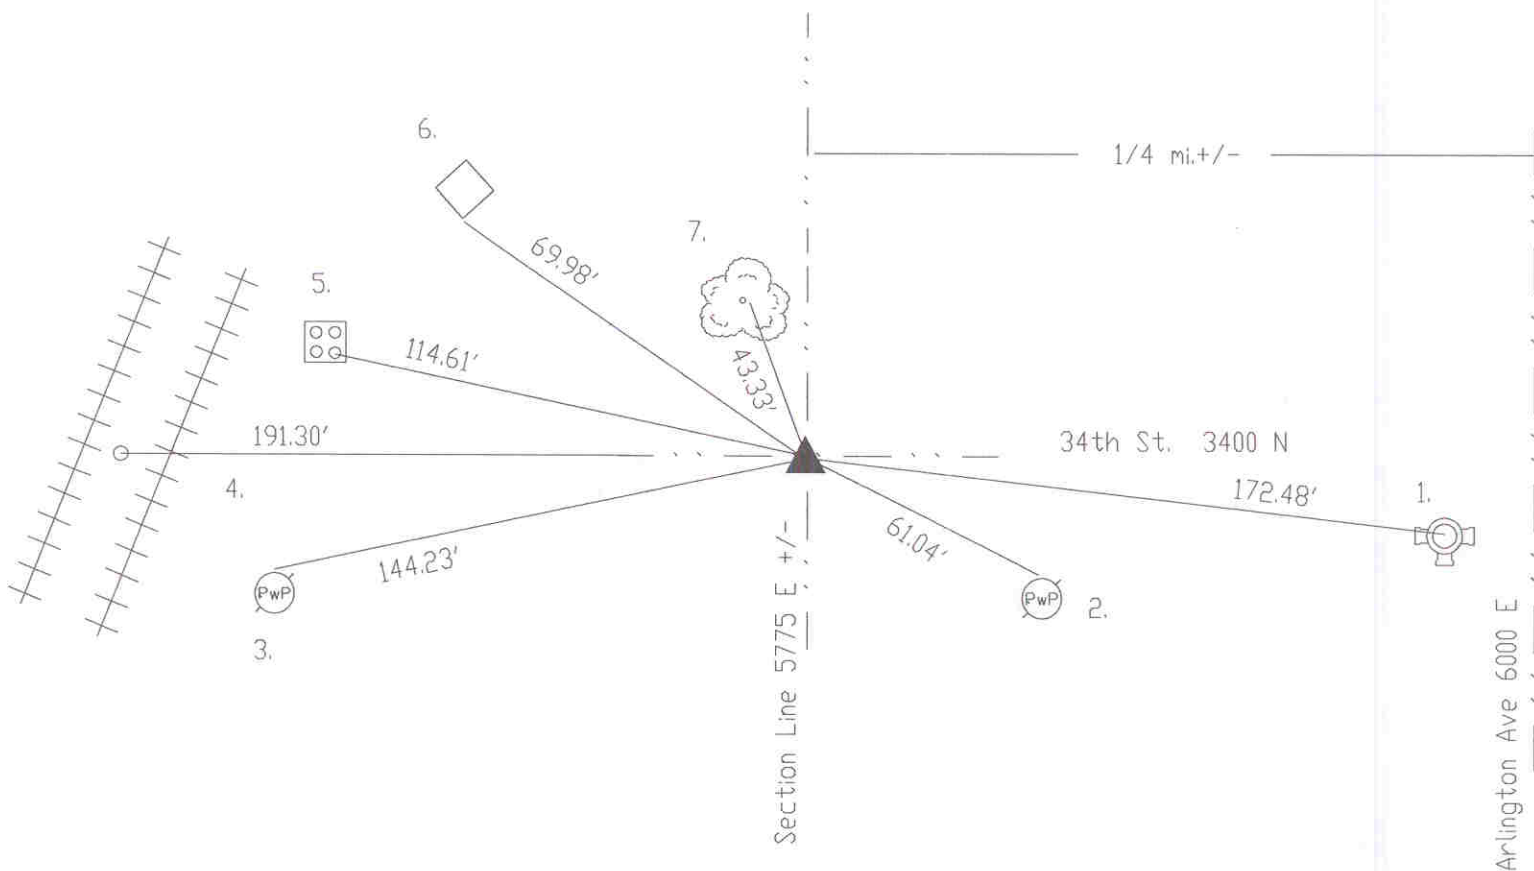

NOTE: This corner position represents a title corner and may not necessarily be in the position of the Record corner.



SX642218

REF.	DISTANCE	DESCRIPTION
1.	172.48'	Top nut
2.	61.04'	PK w/MCS brass washer N PwP no# 10"up
3.	144.23'	PK N PwP#192-445A 24"up
4.	191.30'	Due W to PK nail w/MCS brass washer between the RR tracks
5.	114.61'	Cut 'x' SE-bolt RR crossing signal
6.	69.98'	Southerly corner metal shed
7.	43.33'	PK w/MCS brass washer E triple ash 18"up